


# NOVA SCENA - SCENA

TEHNIČKI PROLAZ NA SCENU I POMOCNI SALON PREMA POTREBI

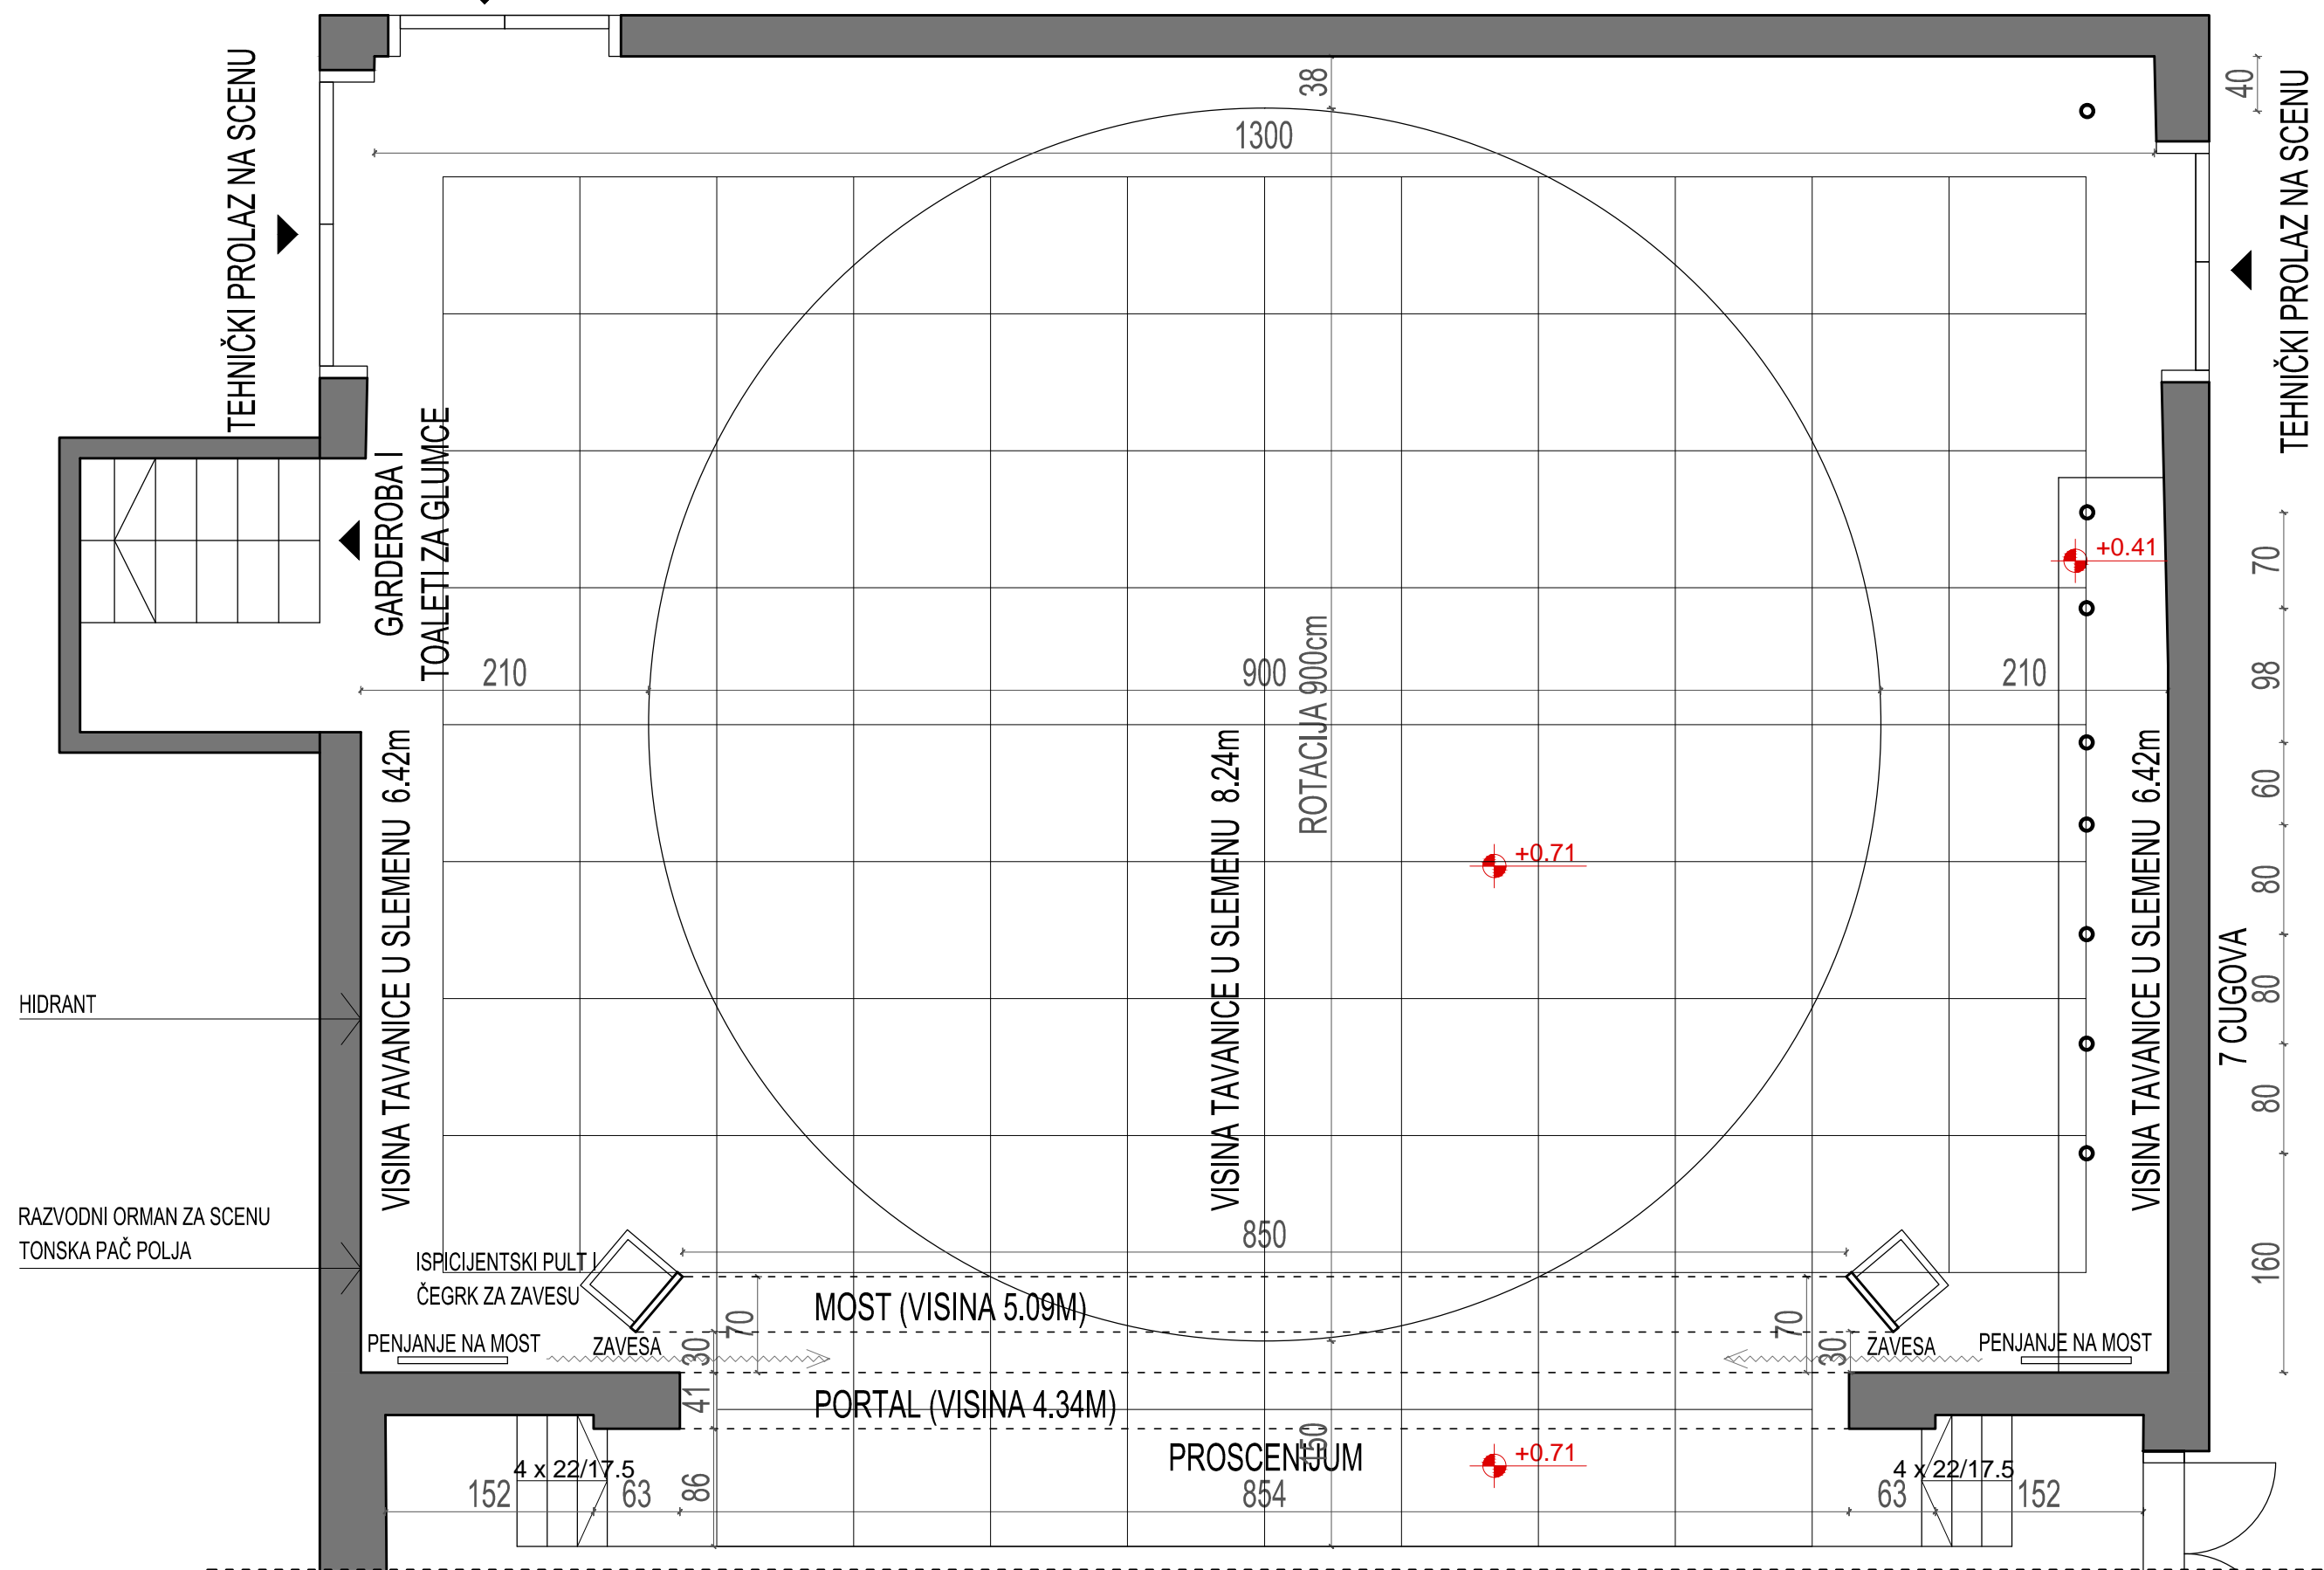

TEHNIČKI PROLAZ NA SCENU

7 CUGOVA

+0.41

+0.71

+0.71